


B 2017-001655



Dnr B 2017-001655 - Ankom 2018-01-26

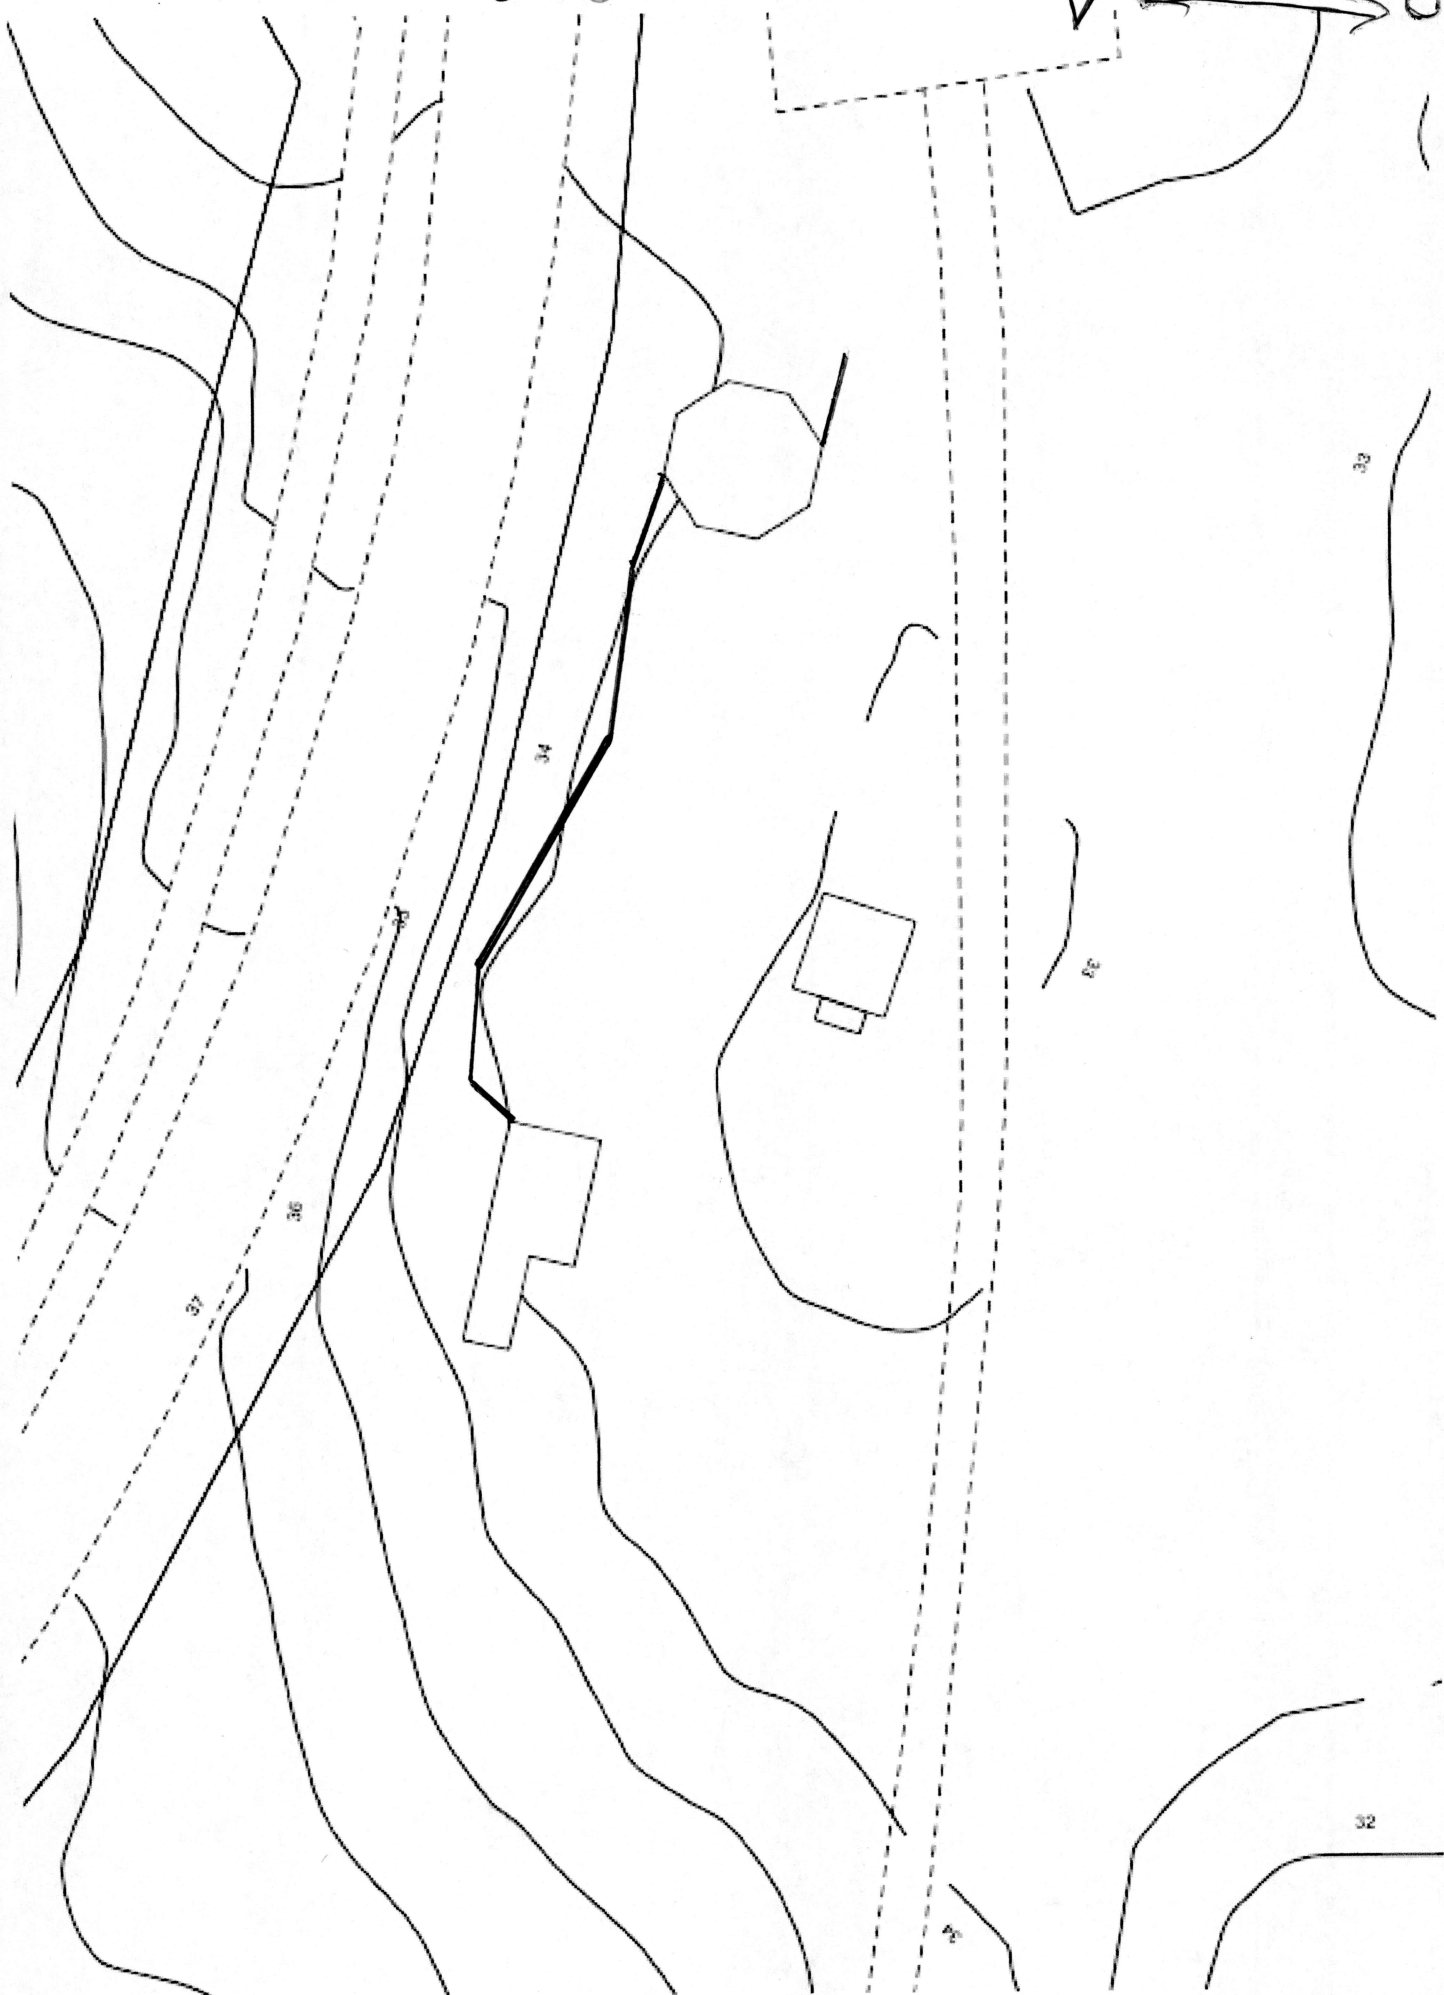

Erstavik 25:1 Åltav 109

0 2 4 6m 1:400

20180124 JA