


B20/1033

Dnr B 2017-001655 - Ankom 2018-02-05

Vy mot vägen

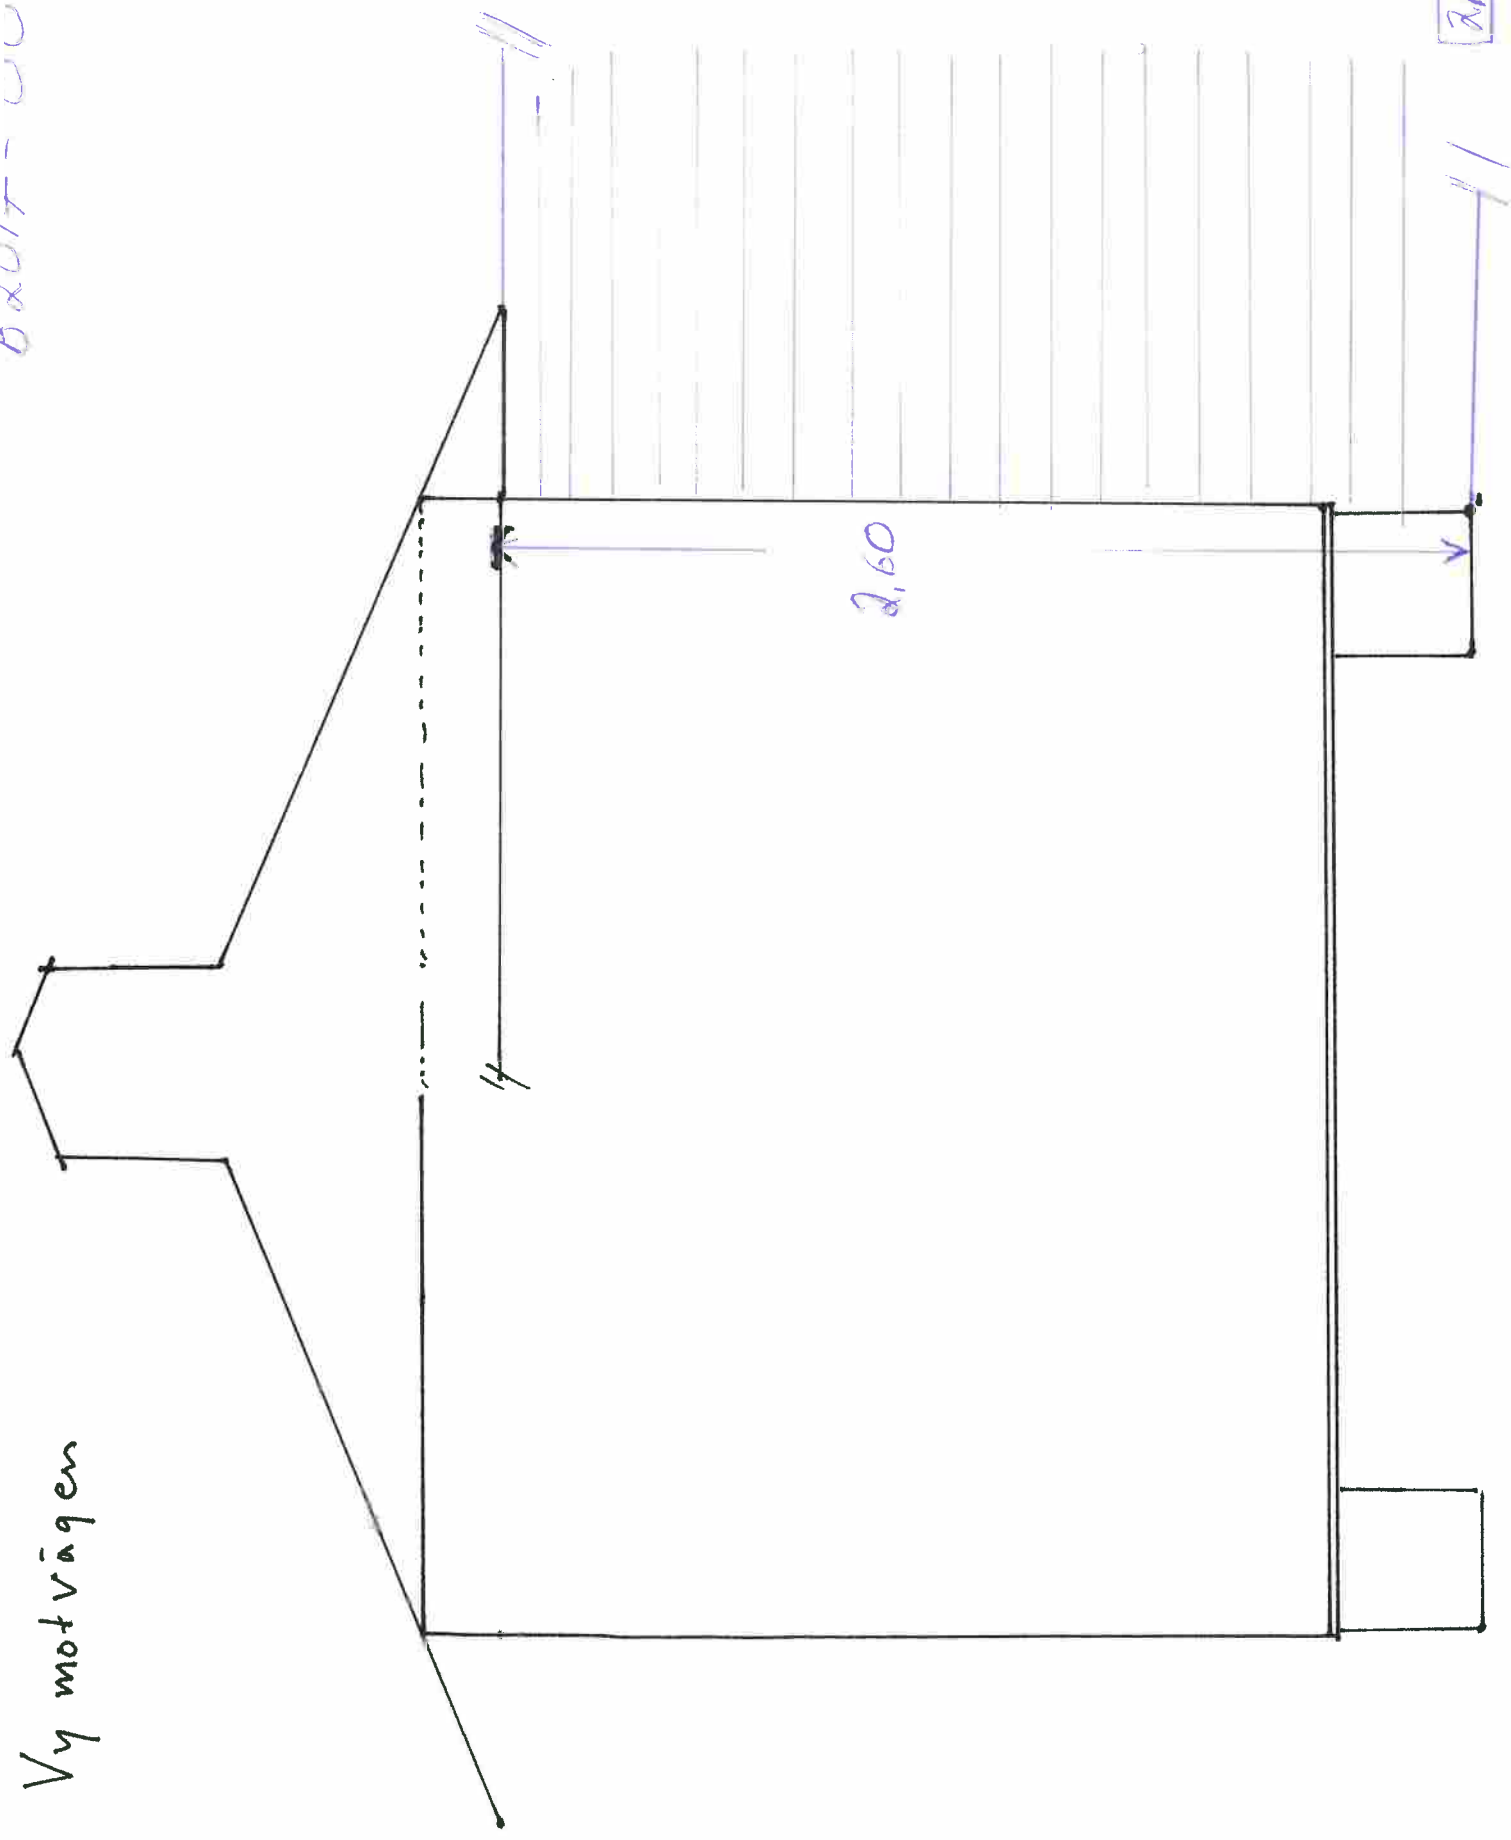

Sektion


F

1:20

2018 0131 7A

B2017-001655

Vy från Vägen

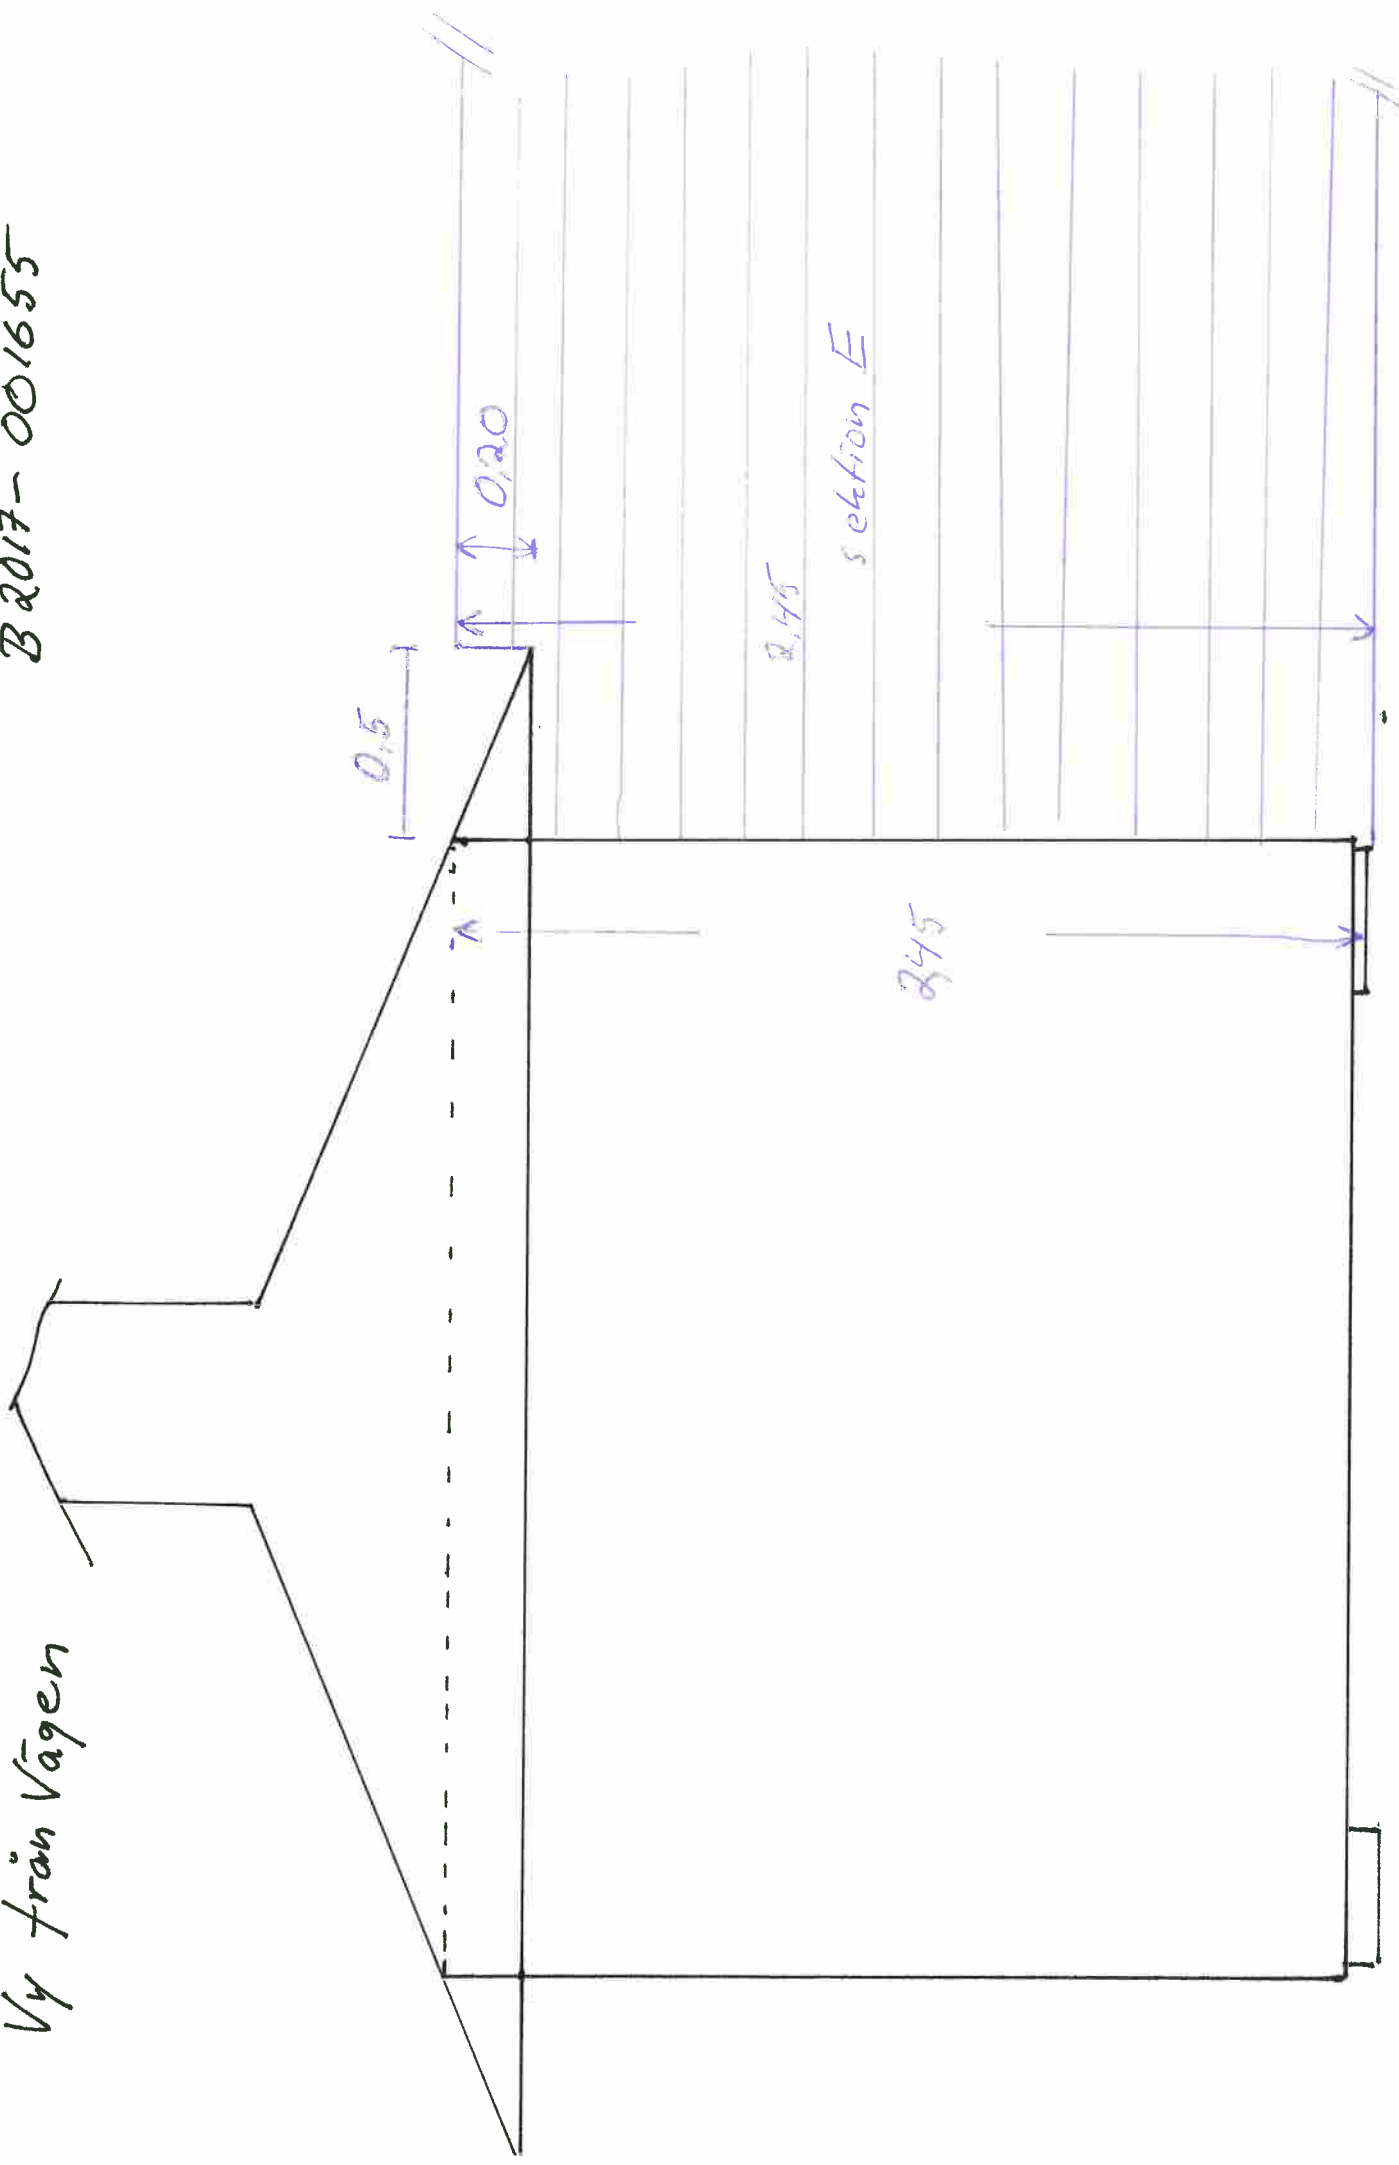

1.20

2018-01317A